




TYPICAL WALL SECTION
1/2" = 1'-0"

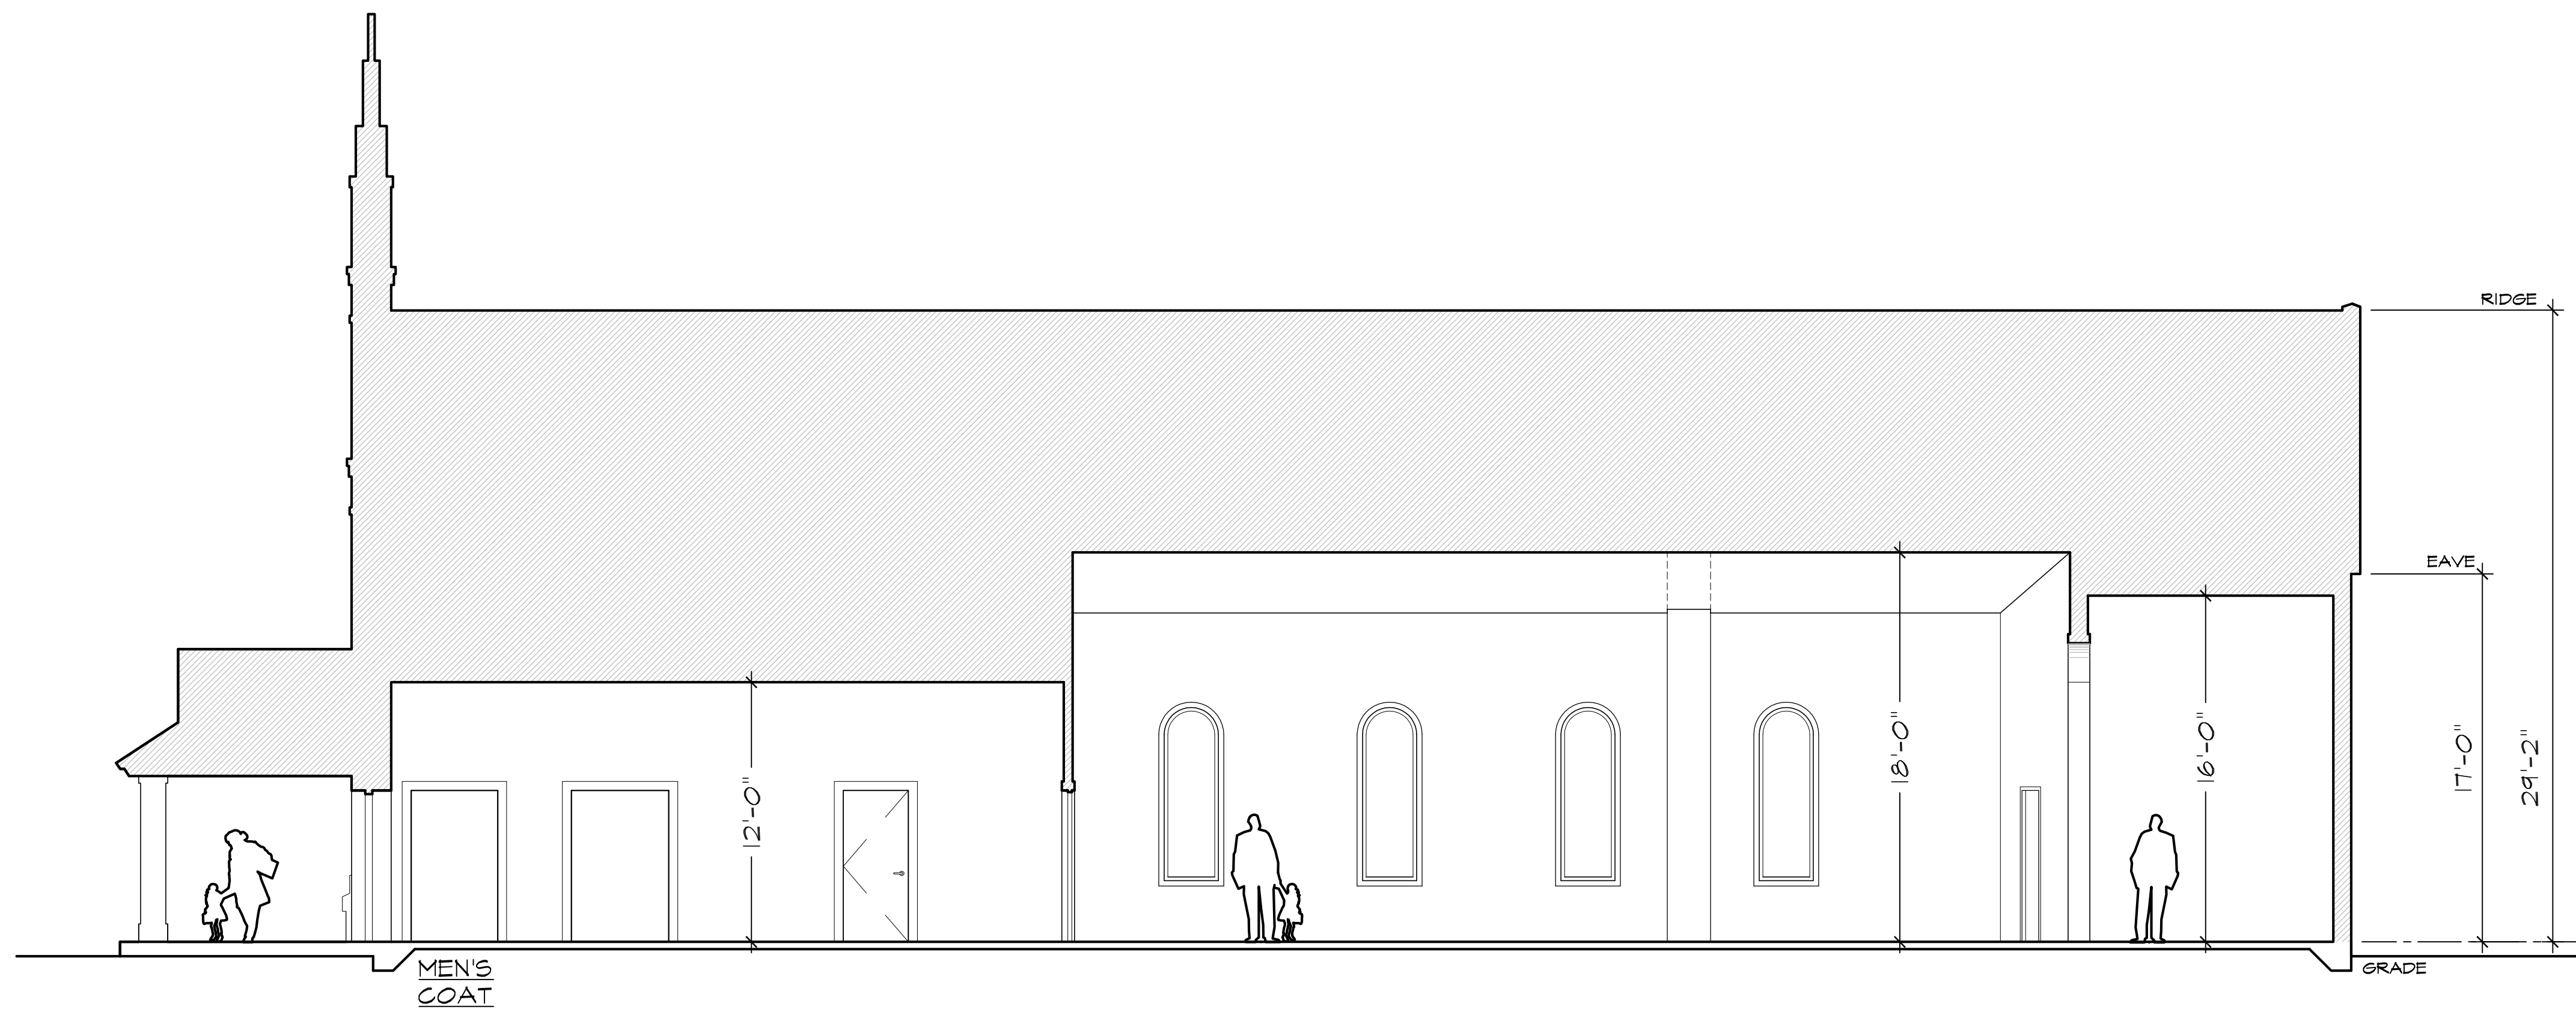

SCHEMATIC BUILDING SECTION
3/16" = 1'-0"

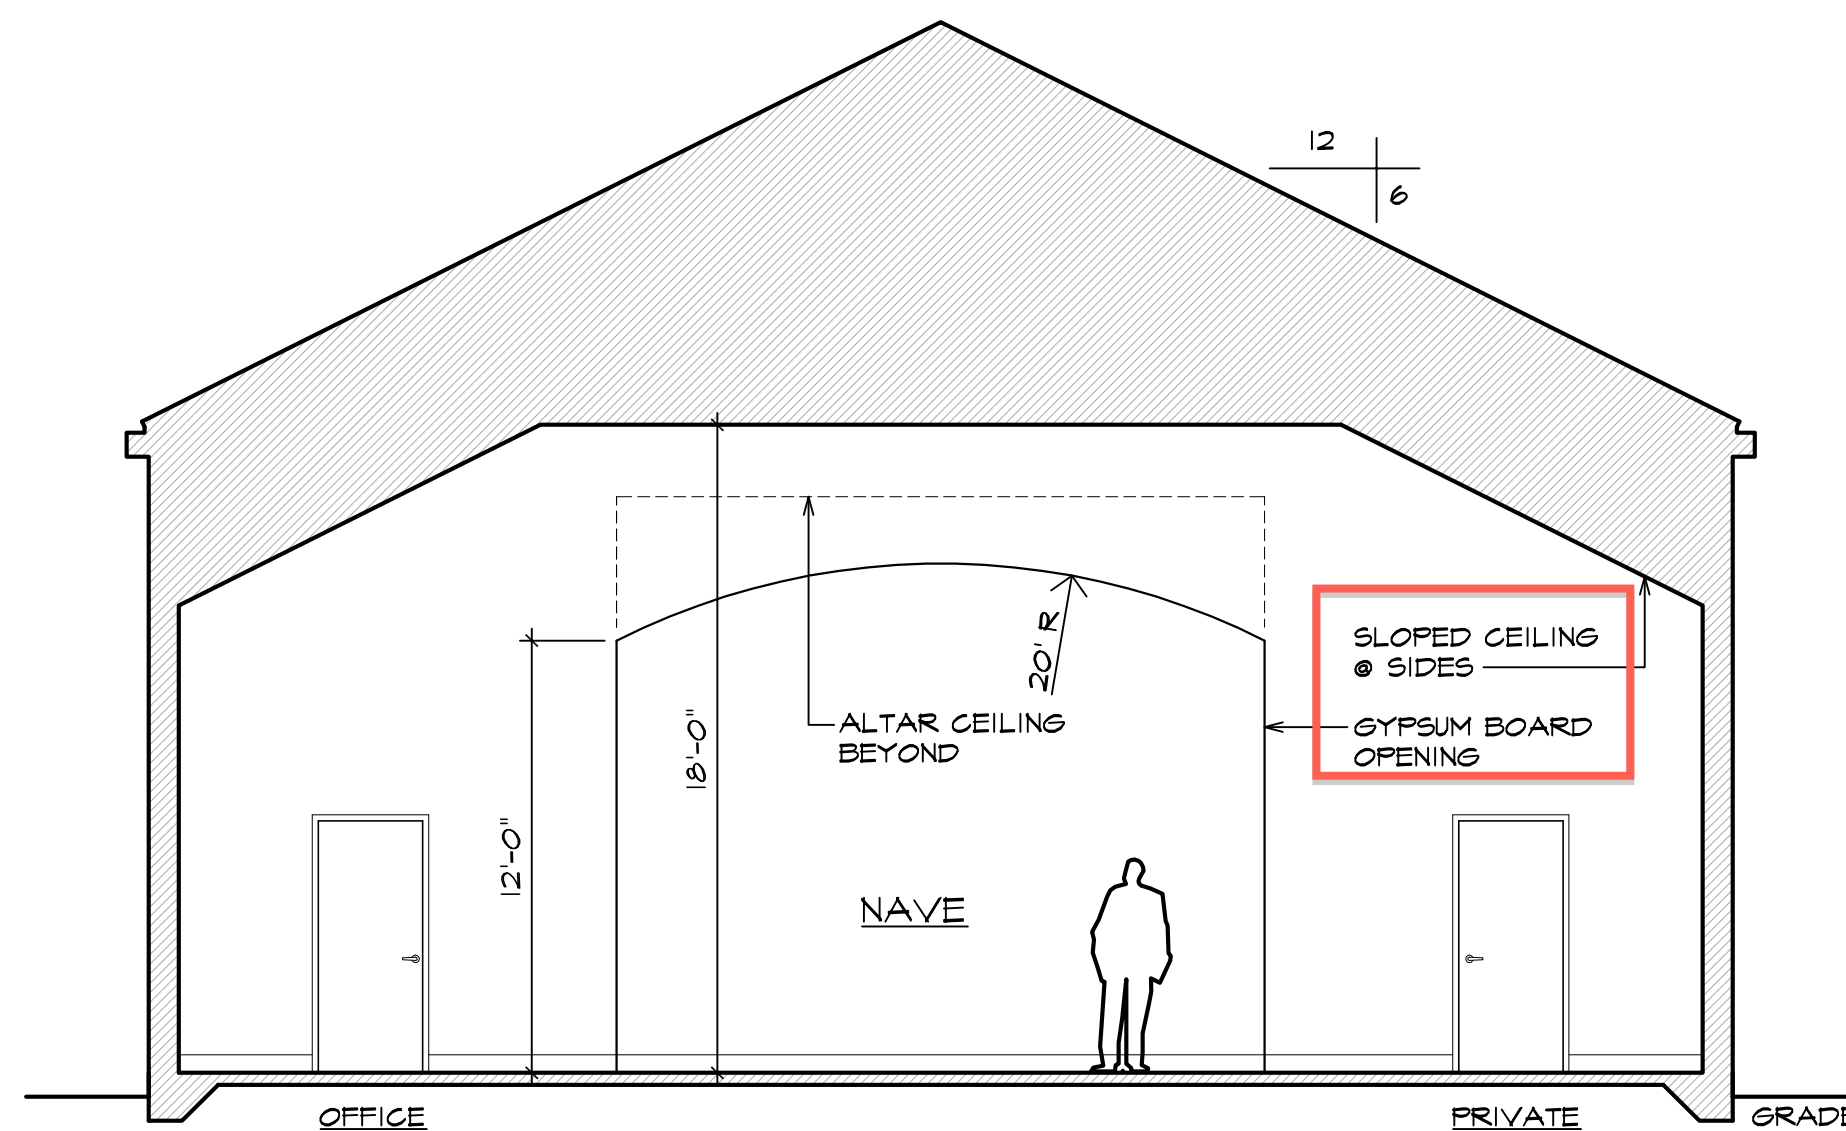

SCHEMATIC BUILDING SECTION
3/16" = 1'-0"

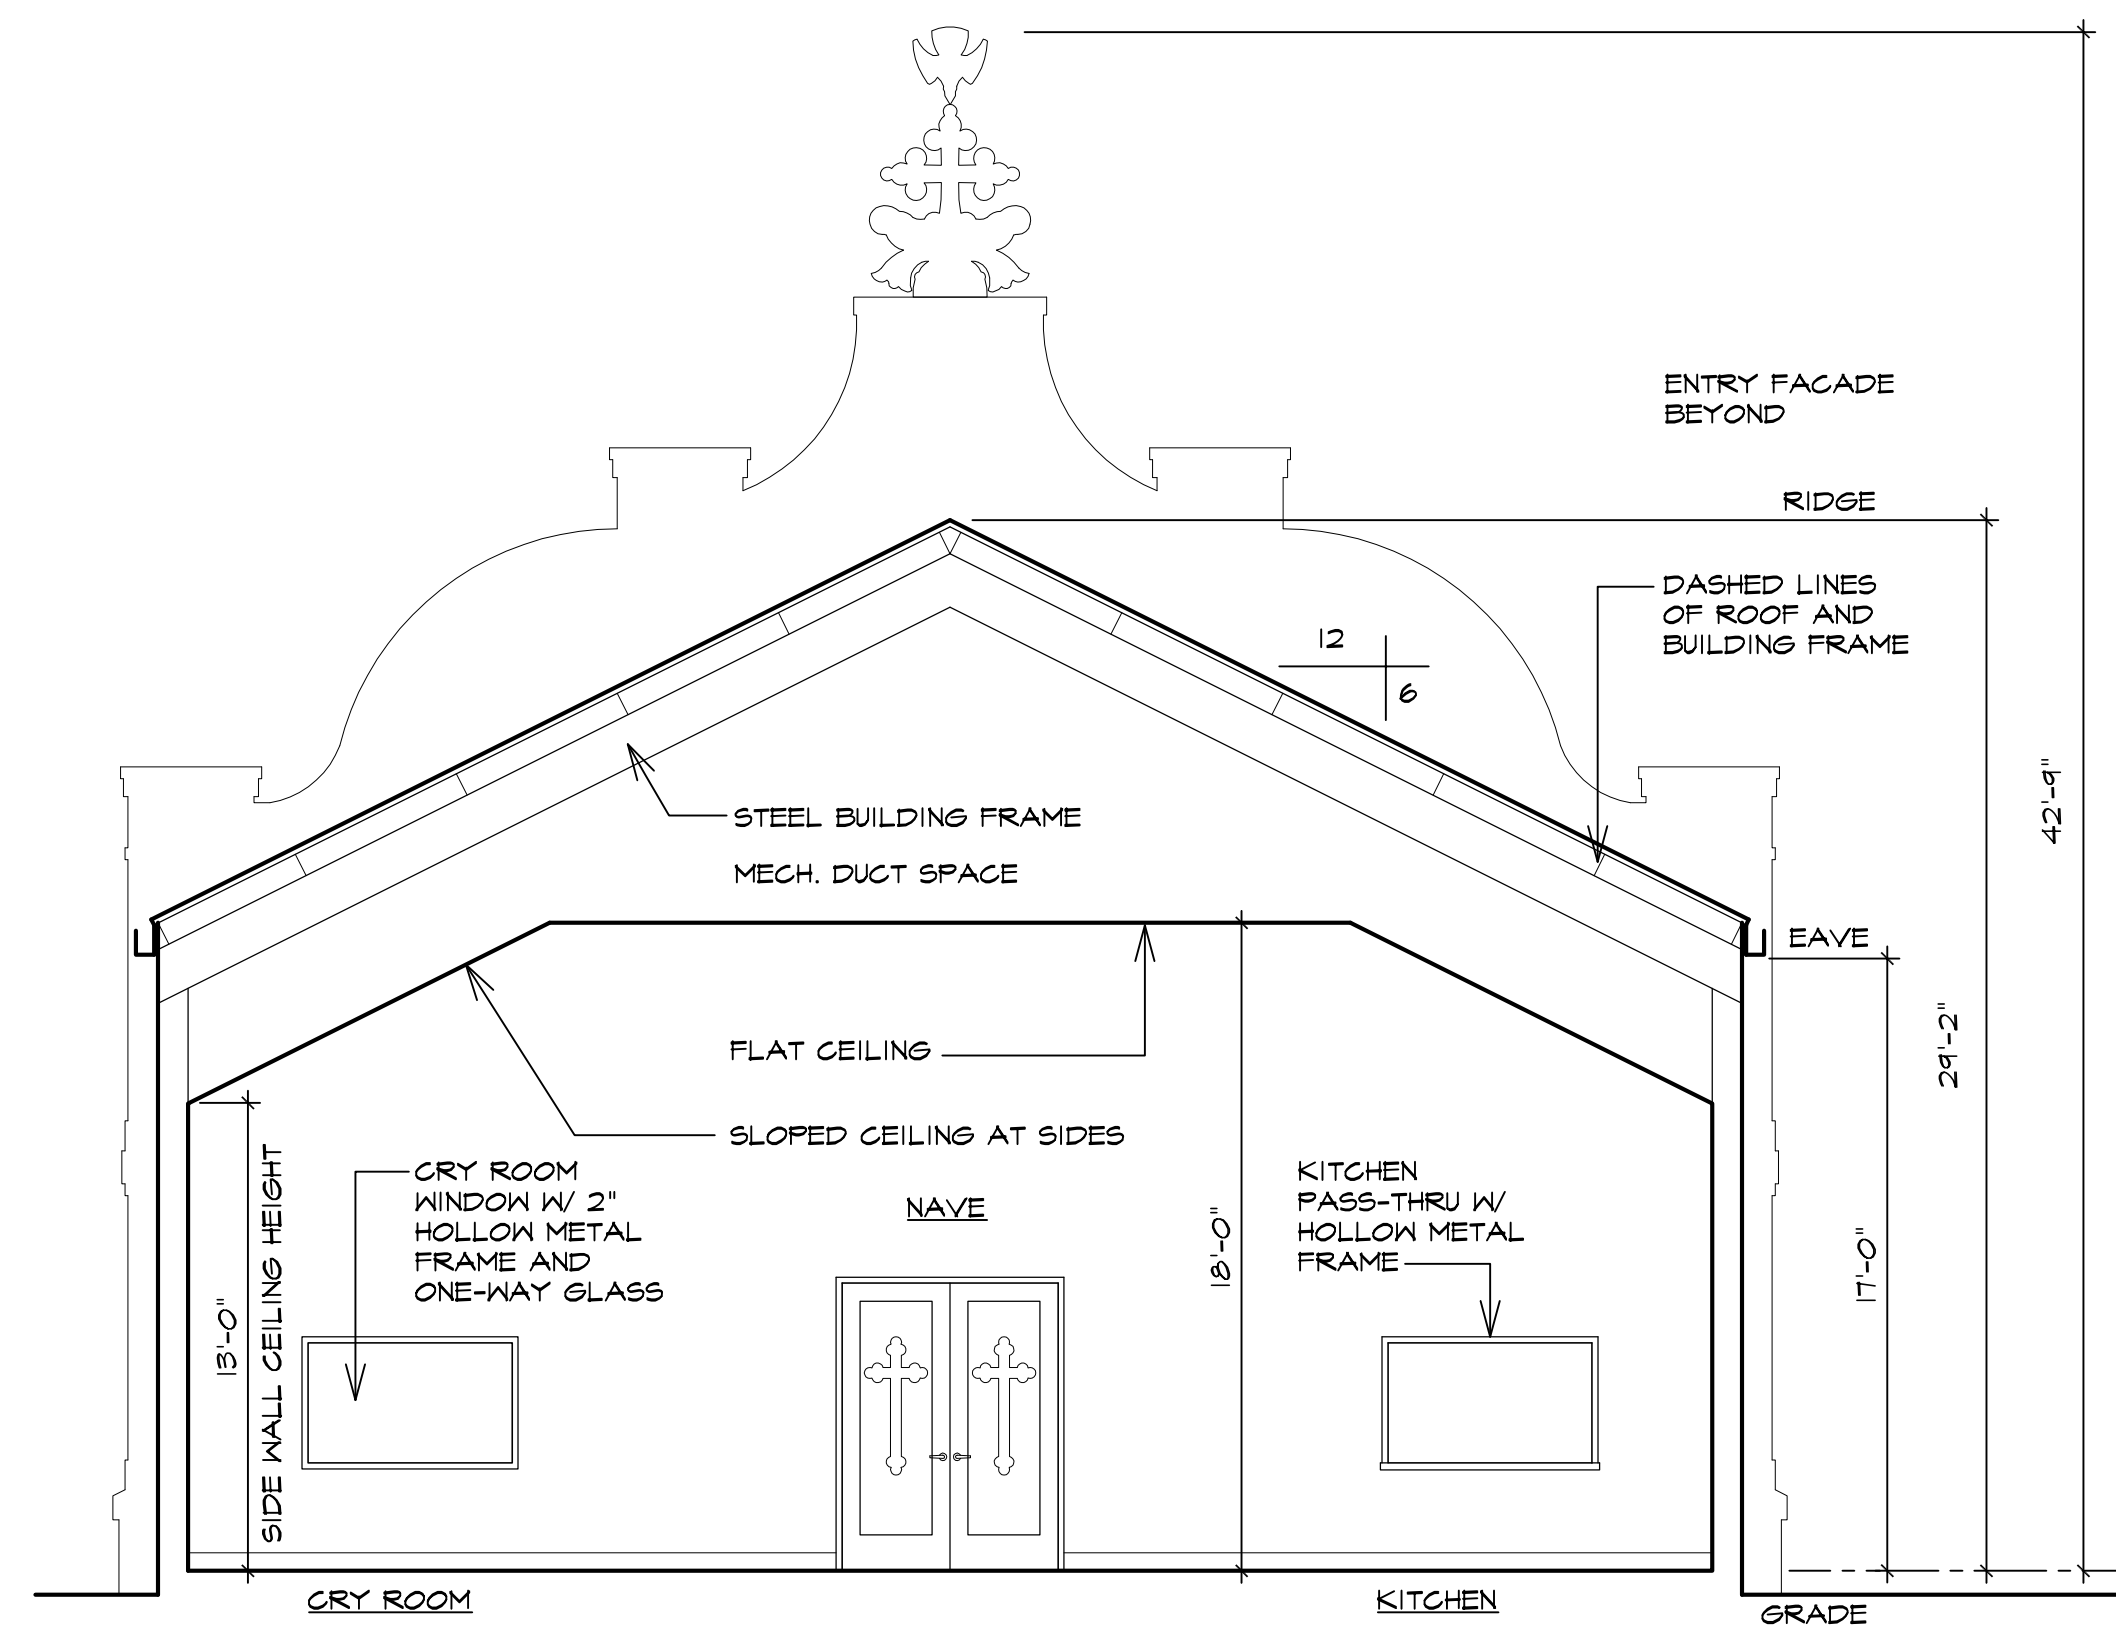

SCHEMATIC BUILDING SECTION
3/16" = 1'-0"

NEW BUILDING FOR:
ST. GREGORIOUS
Indian Orthodox Church
RALEIGH, NORTH CAROLINA

Design Development Set
NOT FOR CONSTRUCTION

MAURER ARCHITECTURE

119 EAST HARGETT STREET, SUITE 300
RALEIGH, NC 27601
TEL. 919-829-4969 FAX. 919-829-0860

DATE	09/15/11
DR.	mm/rs
CH.	DSM
PROJ. #	10058
REVISIONS	DATE

BUILDING
SECTIONS

A3.1