




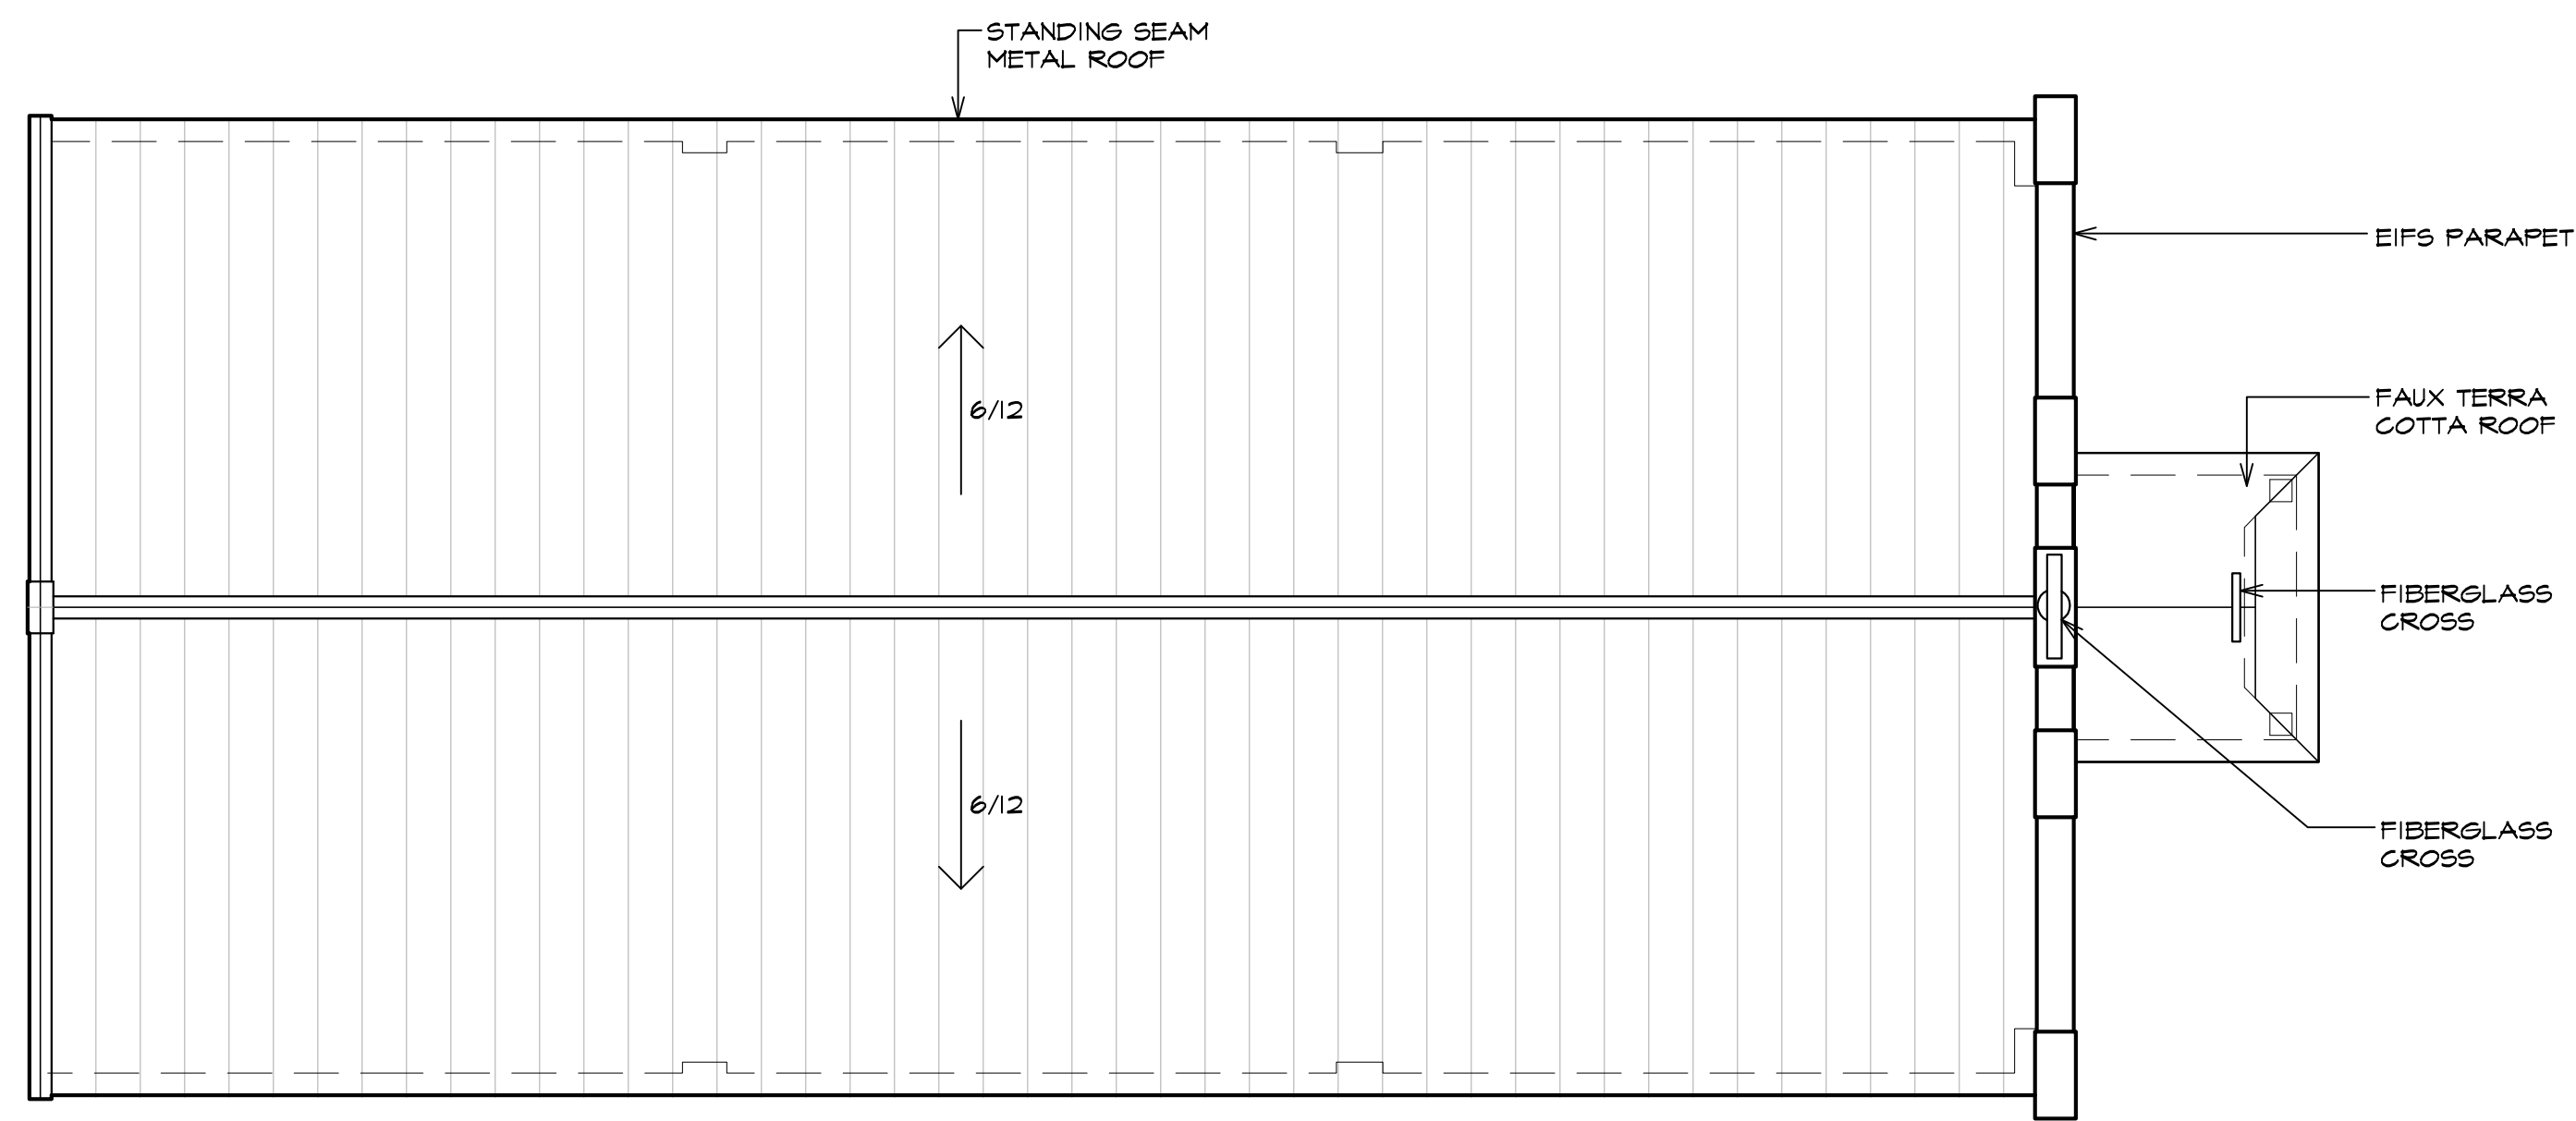

SCHEMATIC ROOF PLAN
1/8" = 1'-0"

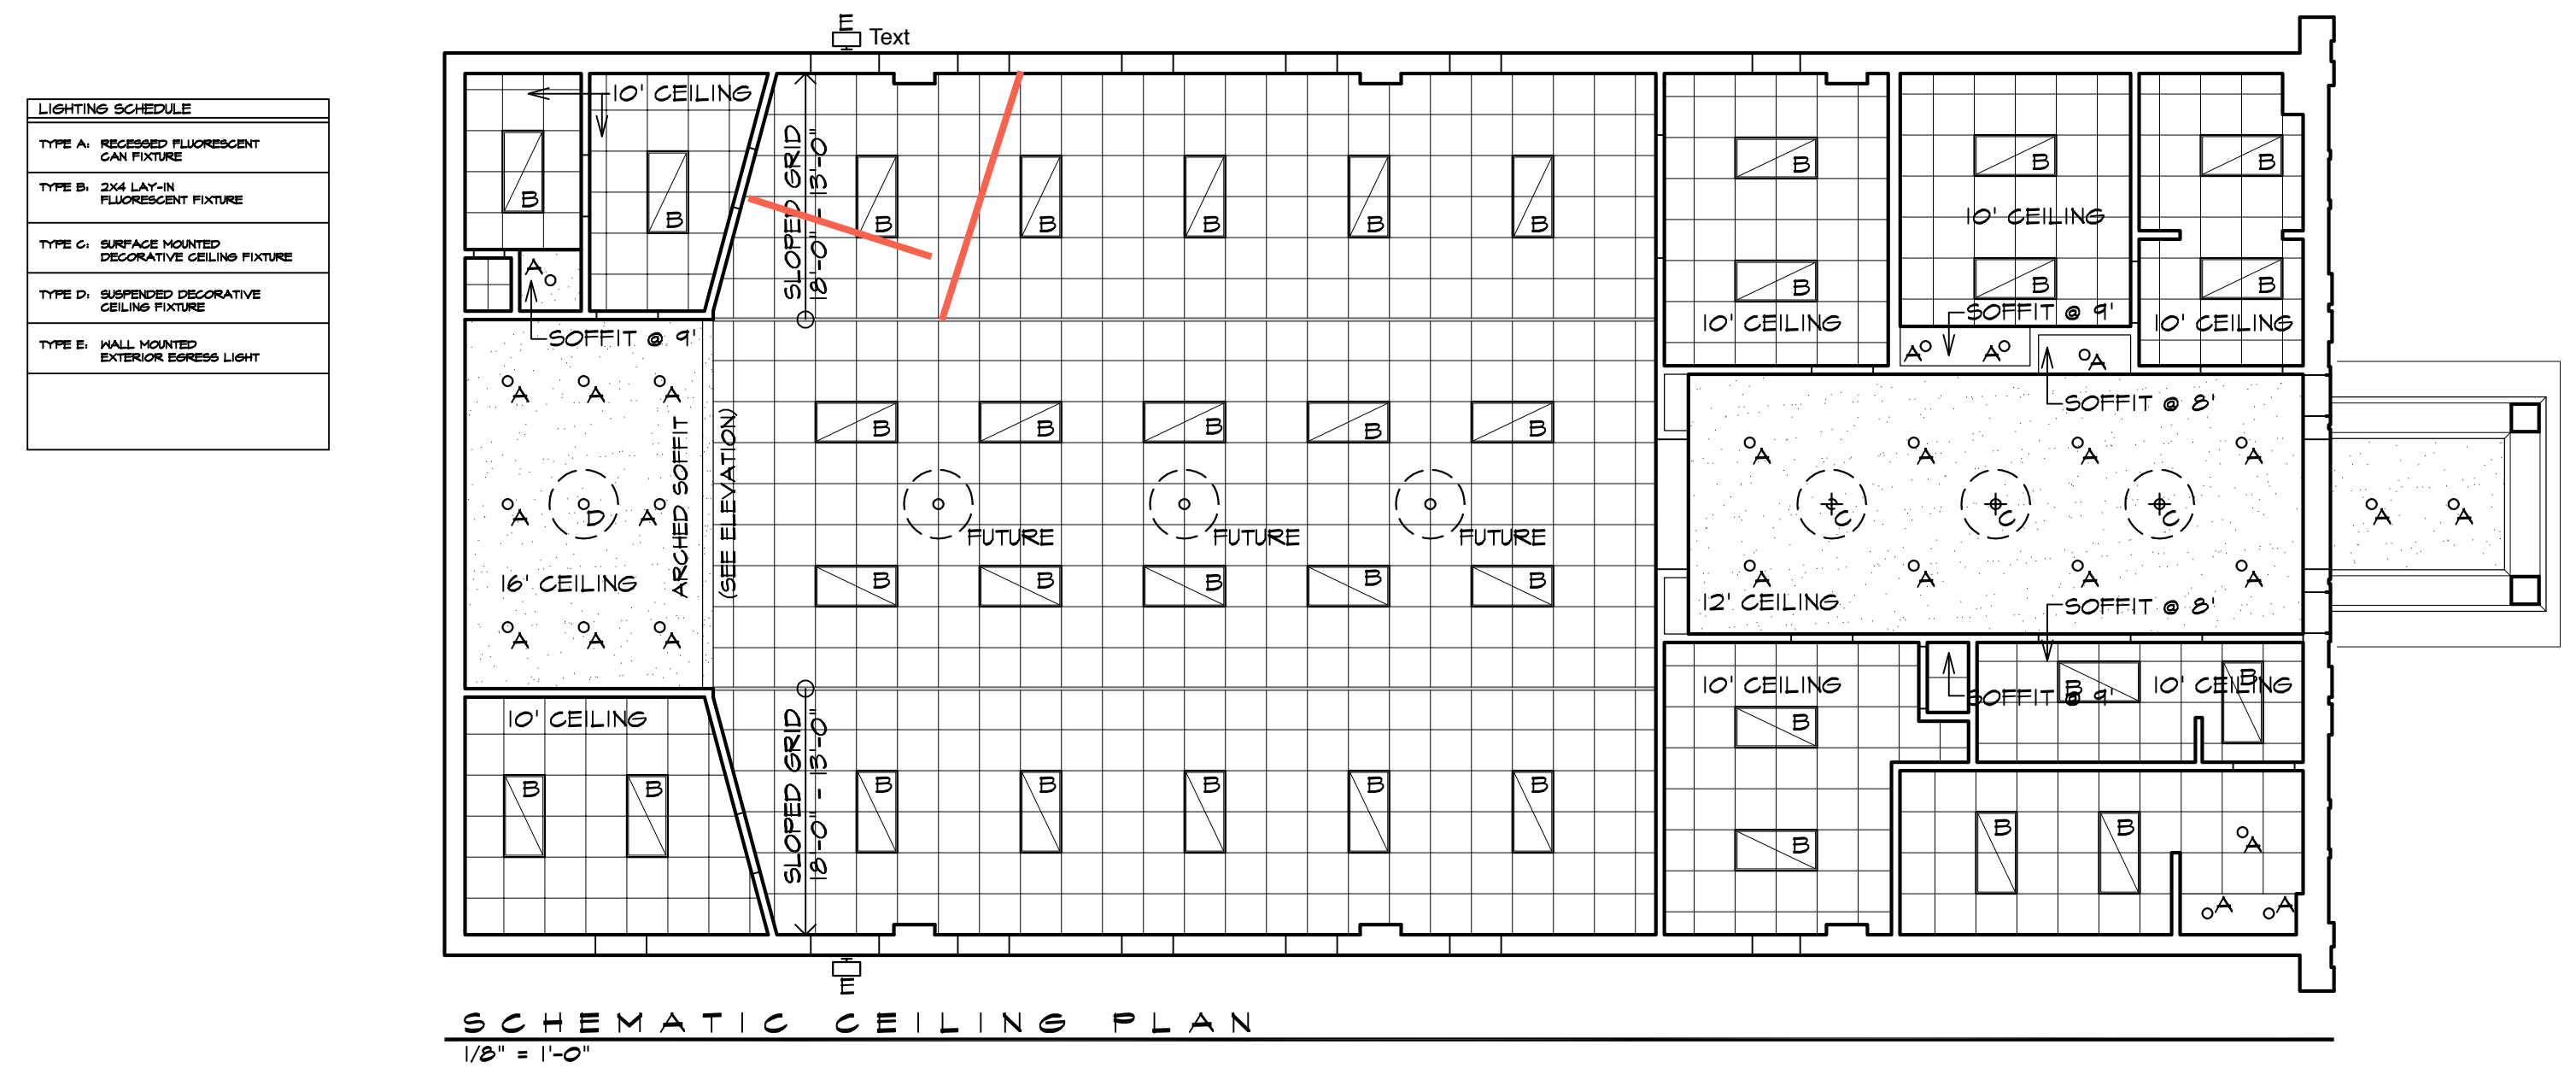

SCHEMATIC CEILING PLAN
1/8" = 1'-0"

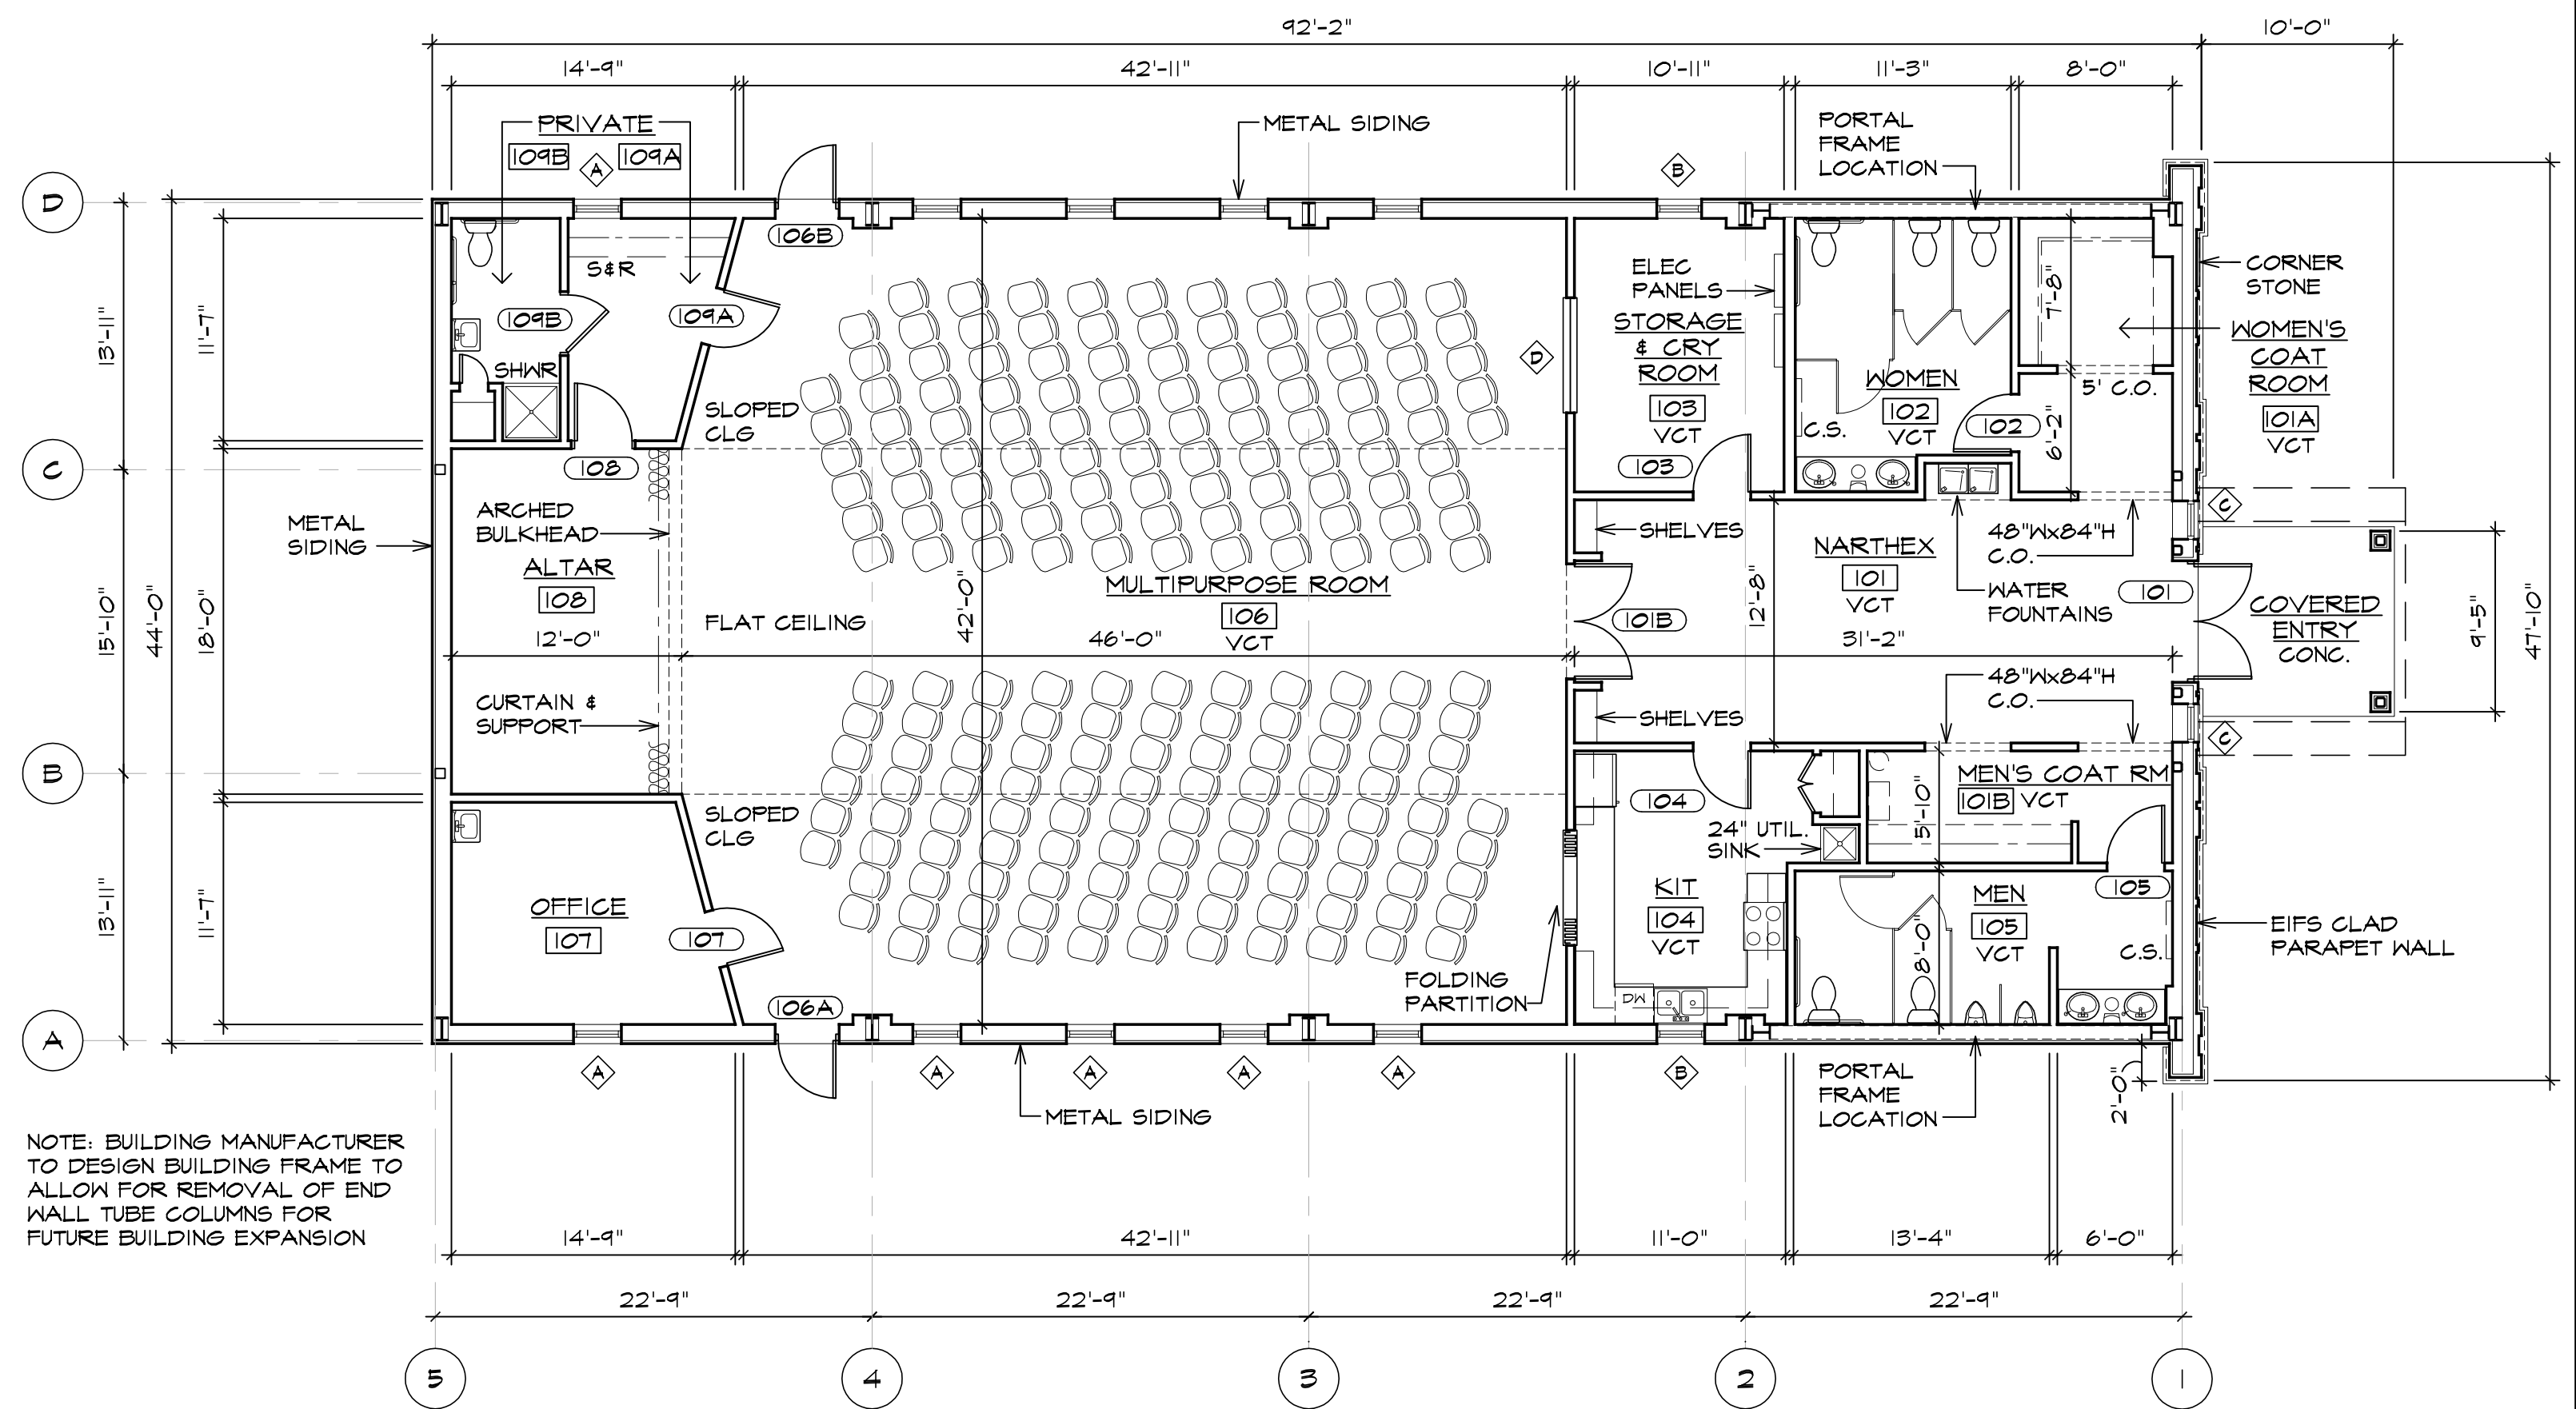

NOTE: BUILDING MANUFACTURER TO DESIGN BUILDING FRAME TO ALLOW FOR REMOVAL OF END WALL TUBE COLUMNS FOR FUTURE BUILDING EXPANSION

SCHEMATIC FLOOR PLAN
1/8" = 1'-0"



NEW BUILDING FOR:
ST. GREGORIOUS
Indian Orthodox Church
RALEIGH, NORTH CAROLINA

Design Development Set
NOT FOR CONSTRUCTION

MAURER ARCHITECTURE

119 EAST HARGETT STREET, SUITE 300
RALEIGH, NC 27601
TEL. 919-829-4969 FAX. 919-829-0860

DATE 09/15/11
DR. mm/rs
CH. DSM
PROJ. # 10058
REVISIONS DATE

FLOOR, CEILING,
ROOF PLANS &
SCHEDULES

A1.1