


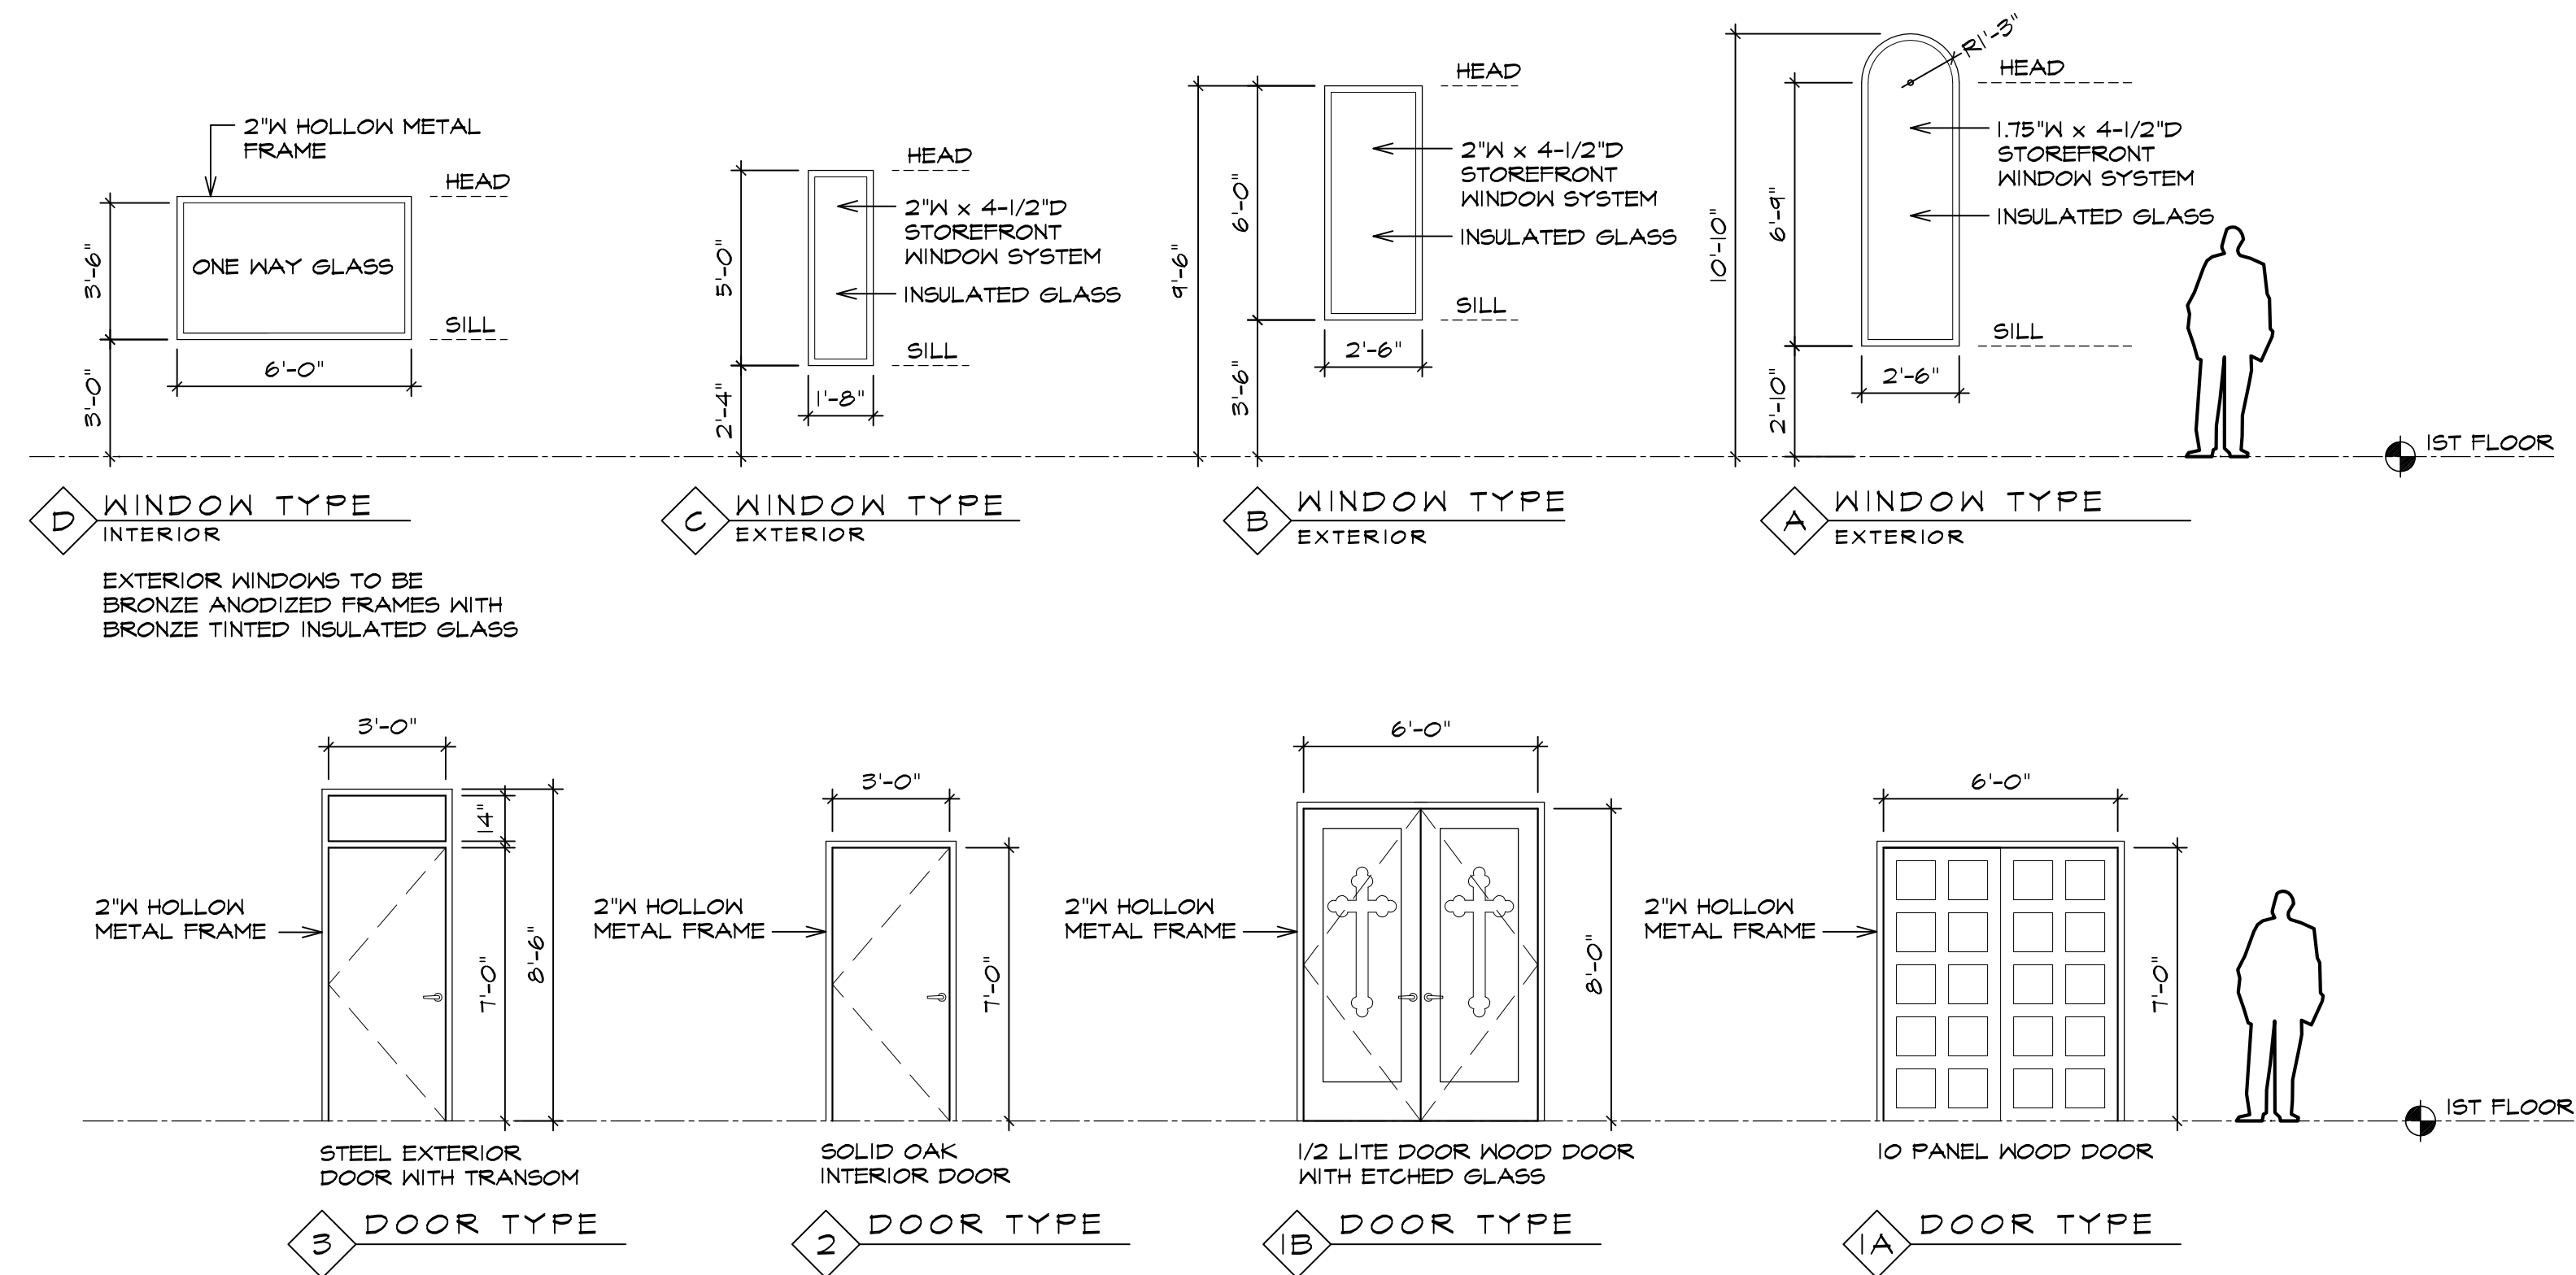

DOOR SCHEDULE

DR	NAME	SIZE	MATERIAL	TYPE	FIN.	FRAME	FIN.	RATING	HARDWARE	NOTES
101A	NARTHEX - 101	(2) 3'-0"x7'-0"	WOOD	1A	STAIN	STL	PTD	N/A	PANIC BAR/LEVER	W/ CLOSER & KICKPLATE
101B	NARTHEX - 101	(2) 3'-0"x8'-0"	WOOD/GLASS	1B	STAIN	STL	PTD	N/A	PUSH/PULL	W/ CLOSER & KICKPLATE
102	WOMEN'S REST. - 102	3'-0"x7'-0"	WOOD	2	STAIN	STL	PTD	N/A	PUSH/PULL	W/ KICKPLATE
103	STOR. & CRY RM - 103	3'-0"x7'-0"	WOOD	2	STAIN	STL	PTD	N/A	PUSH/PULL	W/ KICKPLATE
104	KITCHEN - 104	3'-0"x7'-0"	WOOD	2	STAIN	STL	PTD	N/A	LEVER LOCKSET	
105	MEN'S RM - 105	3'-0"x7'-0"	WOOD	2	STAIN	STL	PTD	N/A	PULL HANDLE/PUSH PLATE	W/ KICKPLATE
106A	WORSHIP - 106	3'-0"x7'-0"	STL	3	PTD	STL	PTD	N/A	PANIC BAR/LEVER	
106B	WORSHIP - 107	3'-0"x7'-0"	STL	3	PTD	STL	PTD	N/A	PANIC BAR/LEVER	W/ CLOSER & KICKPLATE
107	OFFICE - 107	3'-0"x7'-0"	WOOD	2	STAIN	STL	PTD	N/A	LEVER LOCKSET	
108	ALTAR - 108	3'-0"x7'-0"	WOOD	2	STAIN	STL	PTD	N/A	LEVER LOCKSET	
109A	PRIVATE - 109	3'-0"x7'-0"	WOOD	2	STAIN	STL	PTD	N/A	PRIVACY LEVER LOCKSET	
109B	PRIVATE - 109	3'-0"x7'-0"	WOOD	2	STAIN	STL	PTD	N/A	PRIVACY LEVER LOCKSET	

FINISH SCHEDULE

RM #	ROOM NAME	FLOORING	BASE	CEILING	WALLS	NOTES
101	NARTHEX	VCT	VINYL - 4"	SWB	PAINT	
101A	WOMEN'S COAT ROOM	VCT	VINYL - 4"	ACT	PAINT	
101B	MEN'S COAT ROOM	VCT	VINYL - 4"	ACT	PAINT	
102	WOMEN'S RESTROOM	VCT	VINYL - 4"	ACT/SWB	PAINT	
103	STORAGE & CRY ROOM	VCT	VINYL - 4"	ACT	PAINT	
104	KITCHEN	VCT	VINYL - 4"	ACT	PAINT	
105	MEN'S RESTROOM	VCT	VINYL - 4"	ACT/SWB	PAINT	
106	NAVE	VCT	VINYL - 6"	ACT	PAINT	
107	OFFICE	VCT	VINYL - 4"	ACT	PAINT	
108	ALTAR	VCT	VINYL - 4"	SWB	PAINT	
109A	PRIVATE DRESSING	VCT	VINYL - 4"	ACT	PAINT	
109B	PRIVATE RESTROOM	VCT	VINYL - 4"	ACT/SWB	PAINT	

MAURER ARCHITECTURE

119 EAST HARGETT STREET, SUITE 300
RALEIGH, NC 27601
TEL. 919-829-4969 FAX. 919-829-0860

DATE 09/15/11
DR. mm/rs
CH. DSM
PROJ. # 10058

REVISIONS DATE

SCHEDULES