


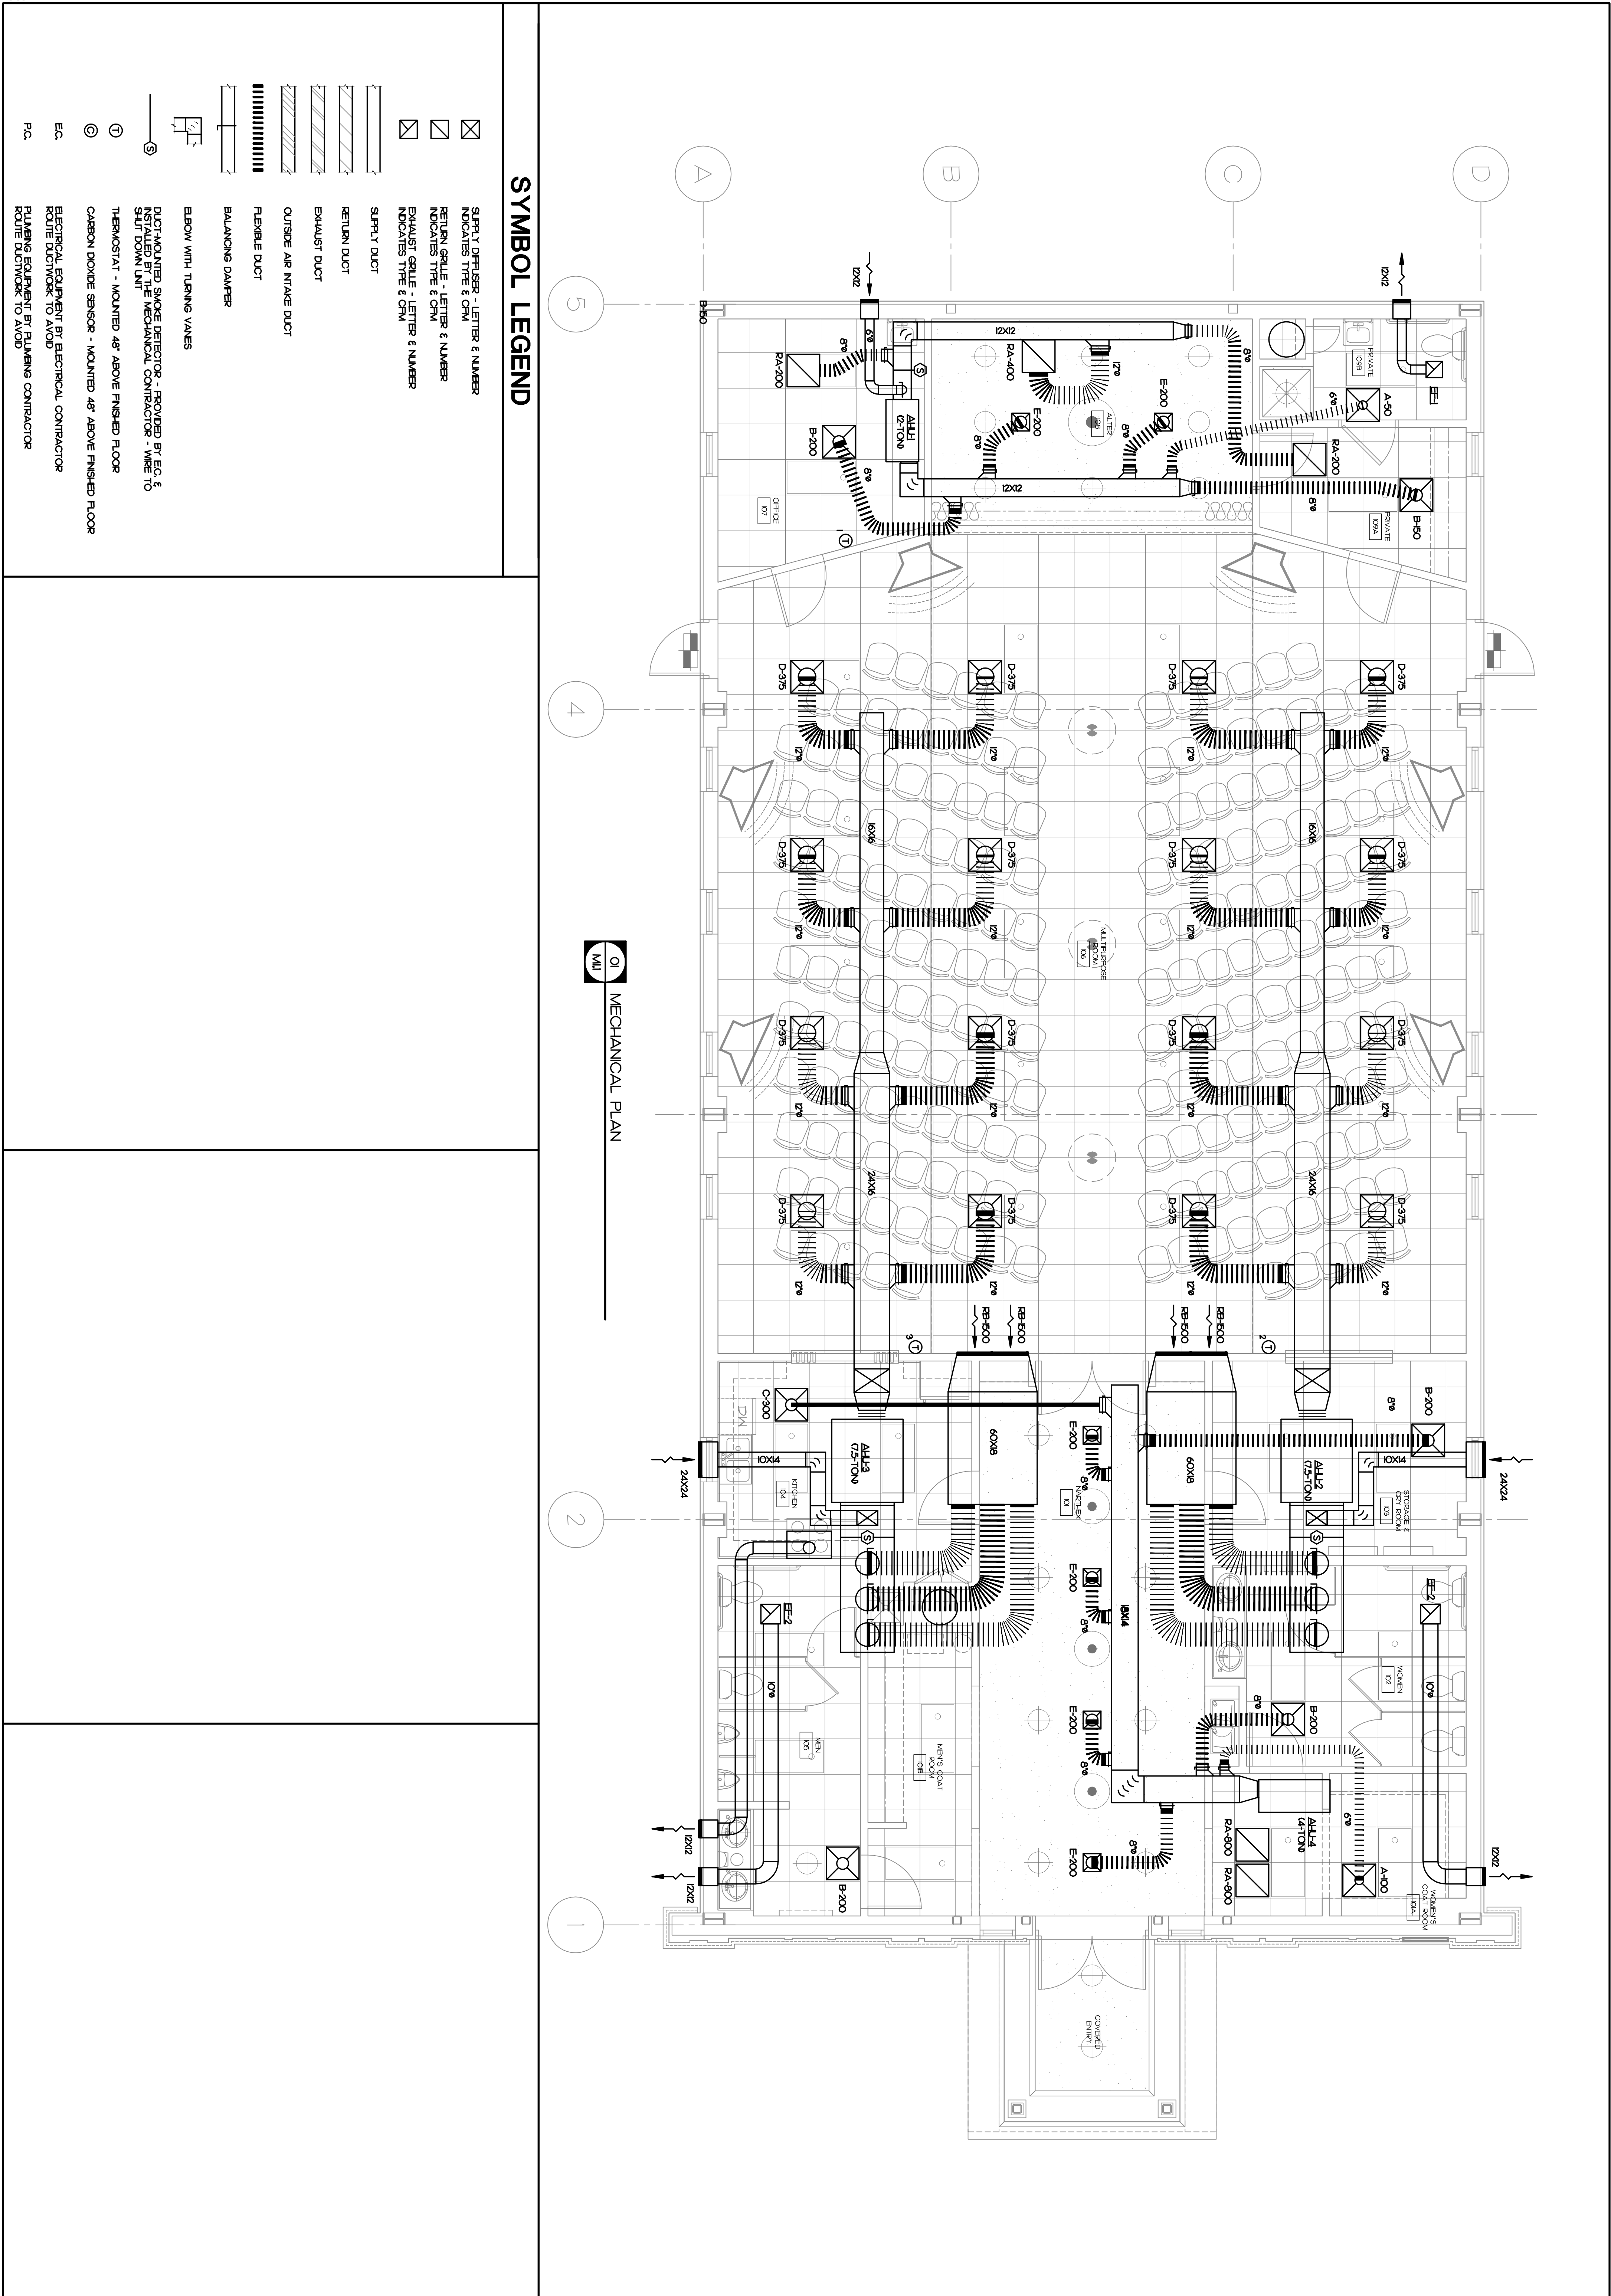

SYMBOL LEGEND

- ☒ SUPPLY DIFFUSER - LETTER & NUMBER INDICATES TYPE & CFM
- ☒ RETURN GRILLE - LETTER & NUMBER INDICATES TYPE & CFM
- ☒ EXHAUST GRILLE - LETTER & NUMBER INDICATES TYPE & CFM
- ☒ SUPPLY DUCT
- ☒ RETURN DUCT
- ☒ EXHAUST DUCT
- ☒ OUTSIDE AIR INTAKE DUCT
- ☒ FLEXIBLE DUCT
- ☒ BALANCING DAMPER
- ☒ ELBOW WITH TURNING VANES
- ☒ DUCT-MOUNTED SMOKE DETECTOR - PROVIDED BY E.C. & INSTALLED BY THE MECHANICAL CONTRACTOR - WIRE TO SHUT DOWN UNIT
- ☒ THERMOSTAT - MOUNTED 48" ABOVE FINISHED FLOOR
- ☒ CARBON DIOXIDE SENSOR - MOUNTED 48" ABOVE FINISHED FLOOR
- ☒ ELECTRICAL EQUIPMENT BY ELECTRICAL CONTRACTOR
- ☒ ROUTE DUCTWORK TO AVOID
- ☒ PLUMBING EQUIPMENT BY PLUMBING CONTRACTOR
- ☒ ROUTE DUCTWORK TO AVOID

MECHANICAL PLAN

MAURER ARCHITECTURE

119 EAST HARGETT STREET, SUITE 300
RALEIGH, NC 27601
TEL. 919-829-4969 FAX. 919-829-0860



ATLANTEC
ENGINEERS, PA
3228 BLUE RIDGE ROAD, SUITE 113
RALEIGH, NC 27602
(919) 571-1111
505 ST. JAMES PLACE
KINGSTON, NC 28604
(252) 527-3336
10556

NEW BUILDING FOR:
ST. GREGORIOUS
Indian Orthodox Church
RALEIGH, NORTH CAROLINA

DATE	08/25/11
DR.	AVK
CH.	JBD
PROJ. #	10058
REVISIONS	DATE
-	-/-

MECHANICAL
PLAN

M1.1